

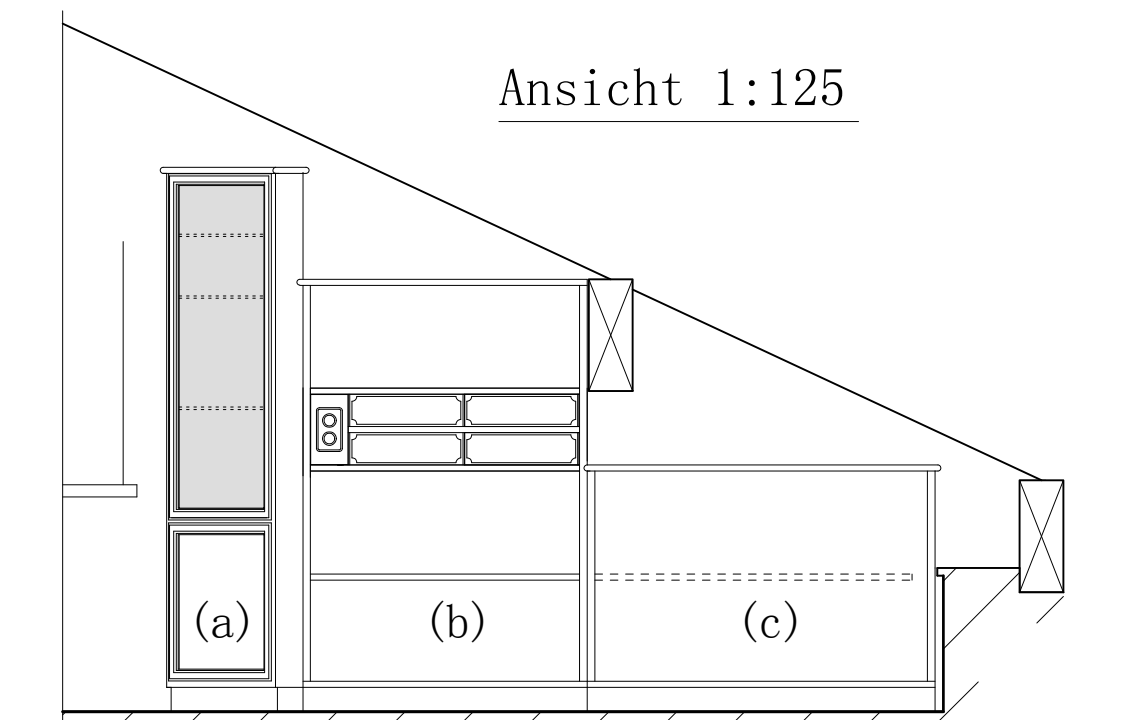
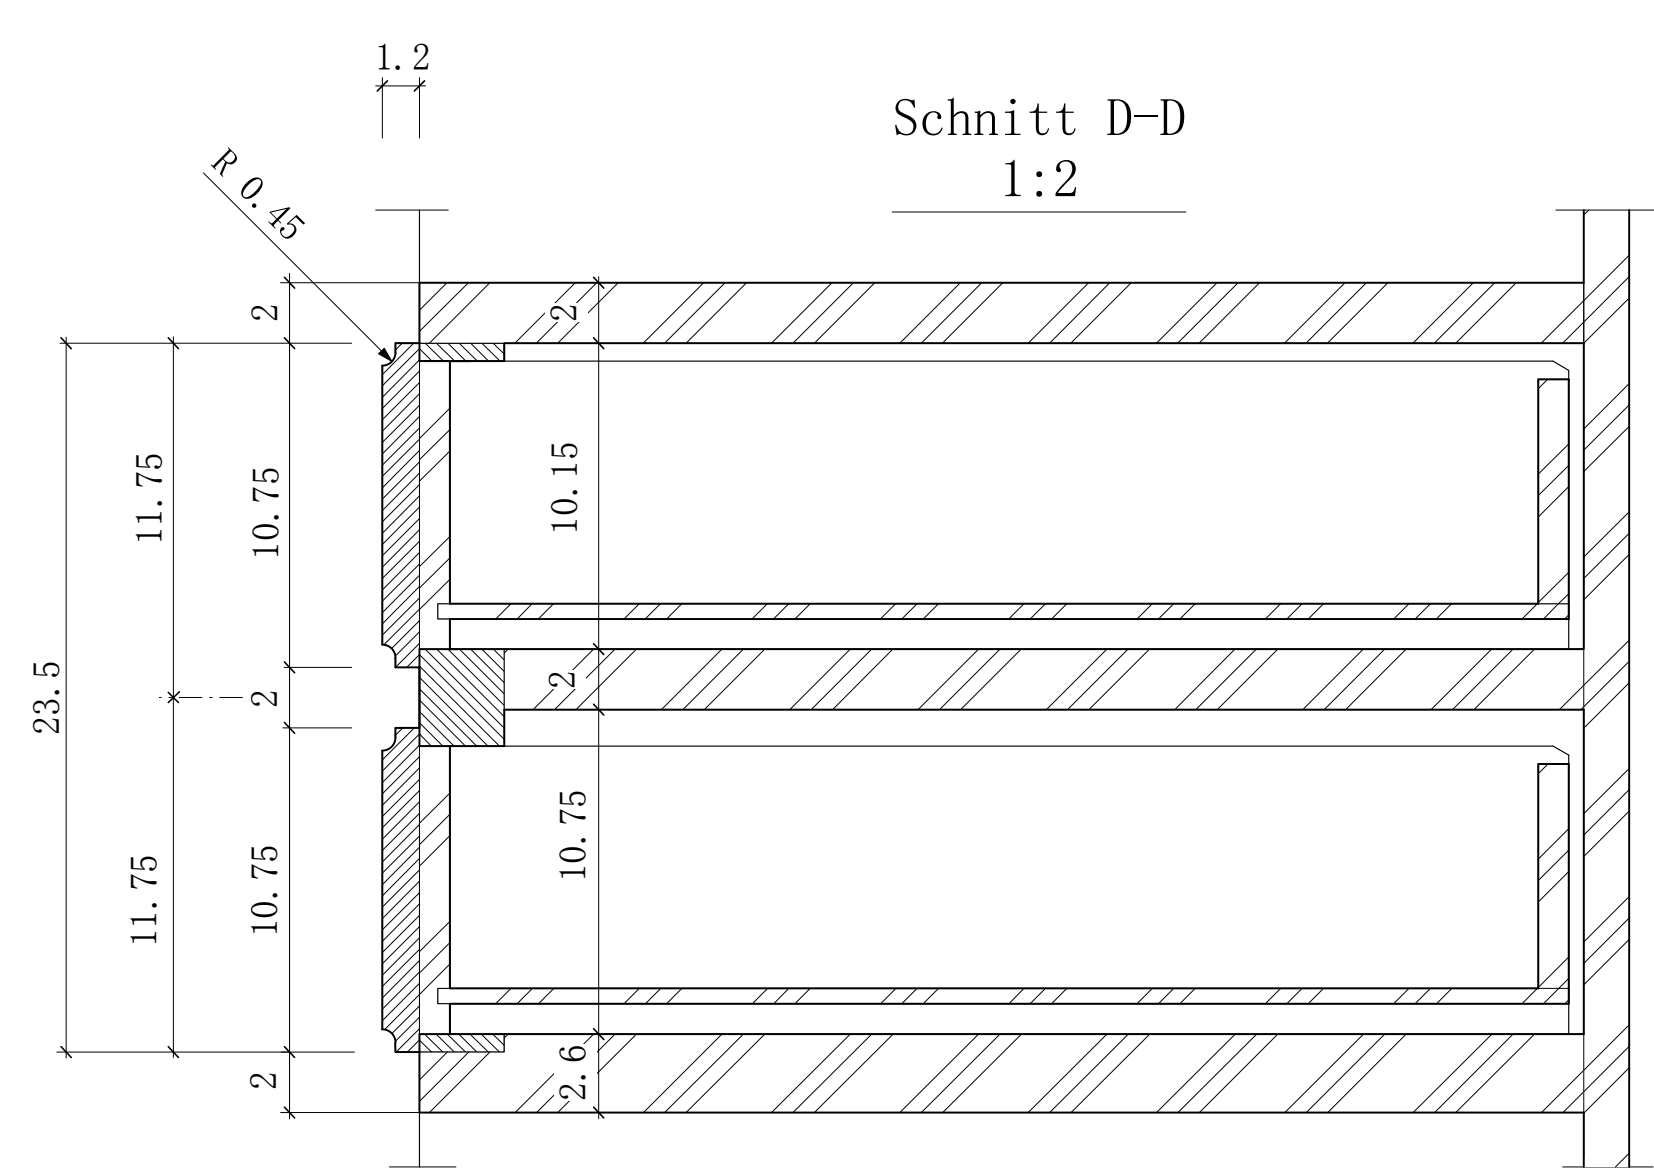
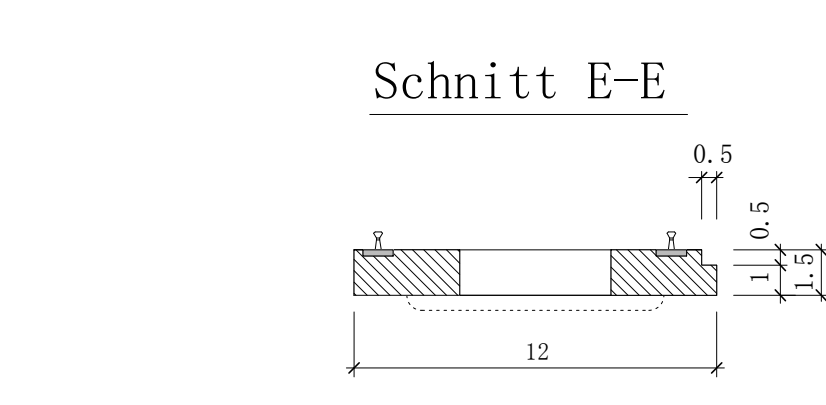
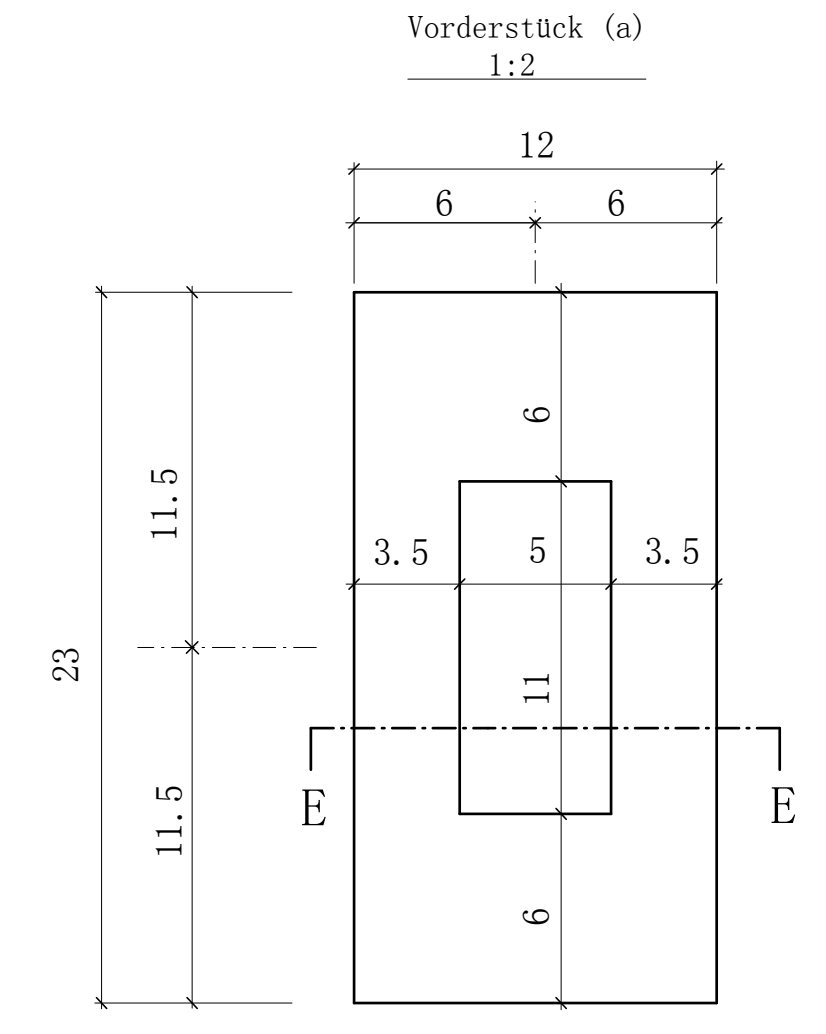
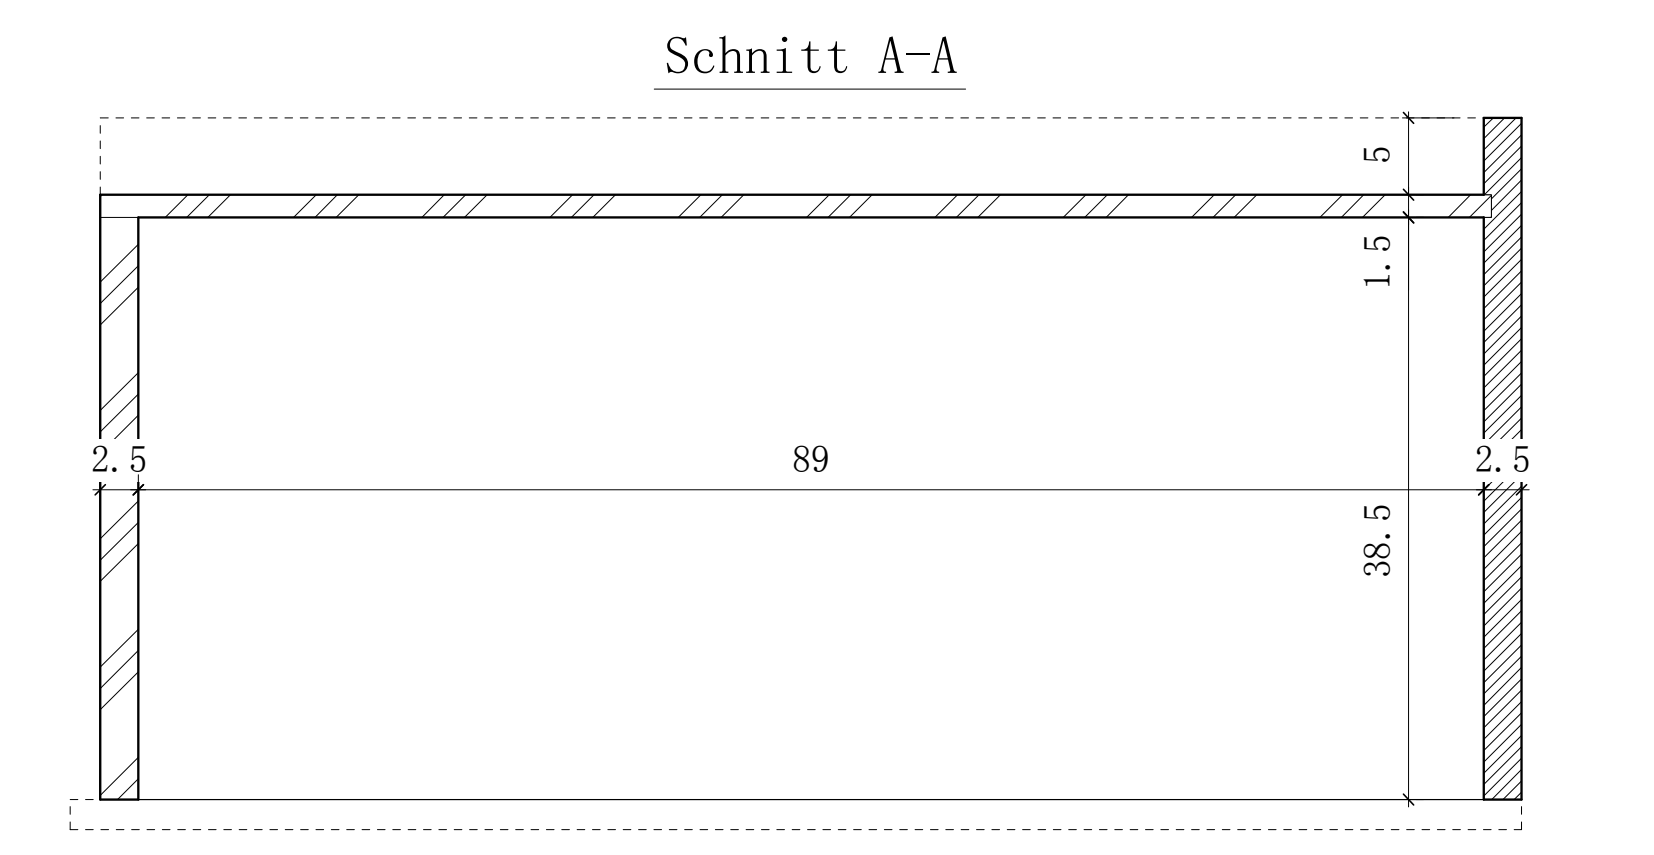
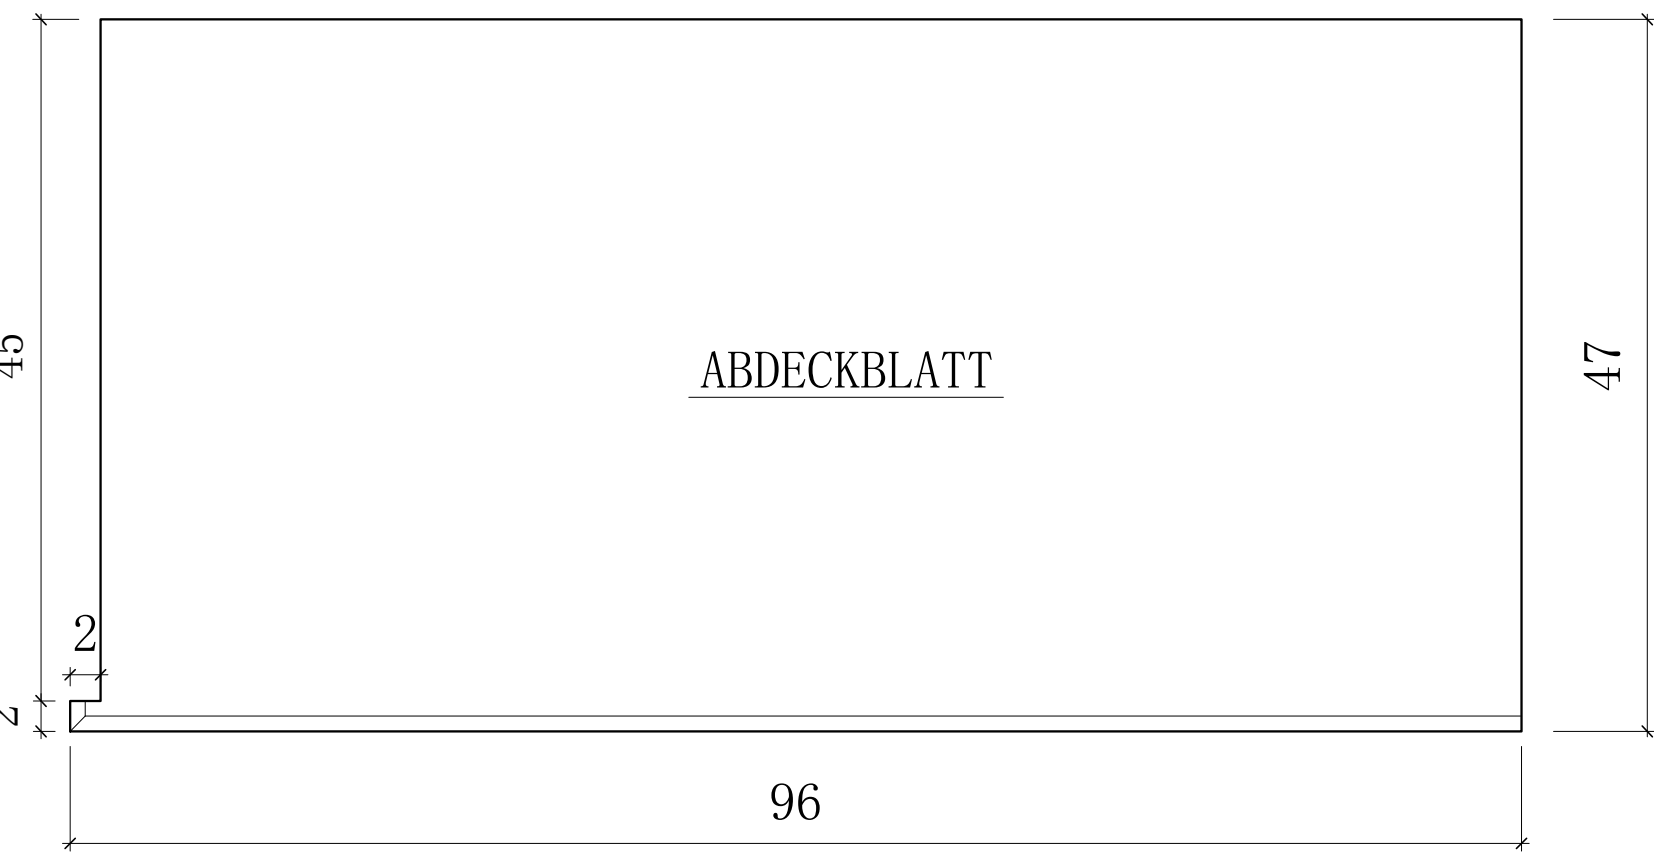
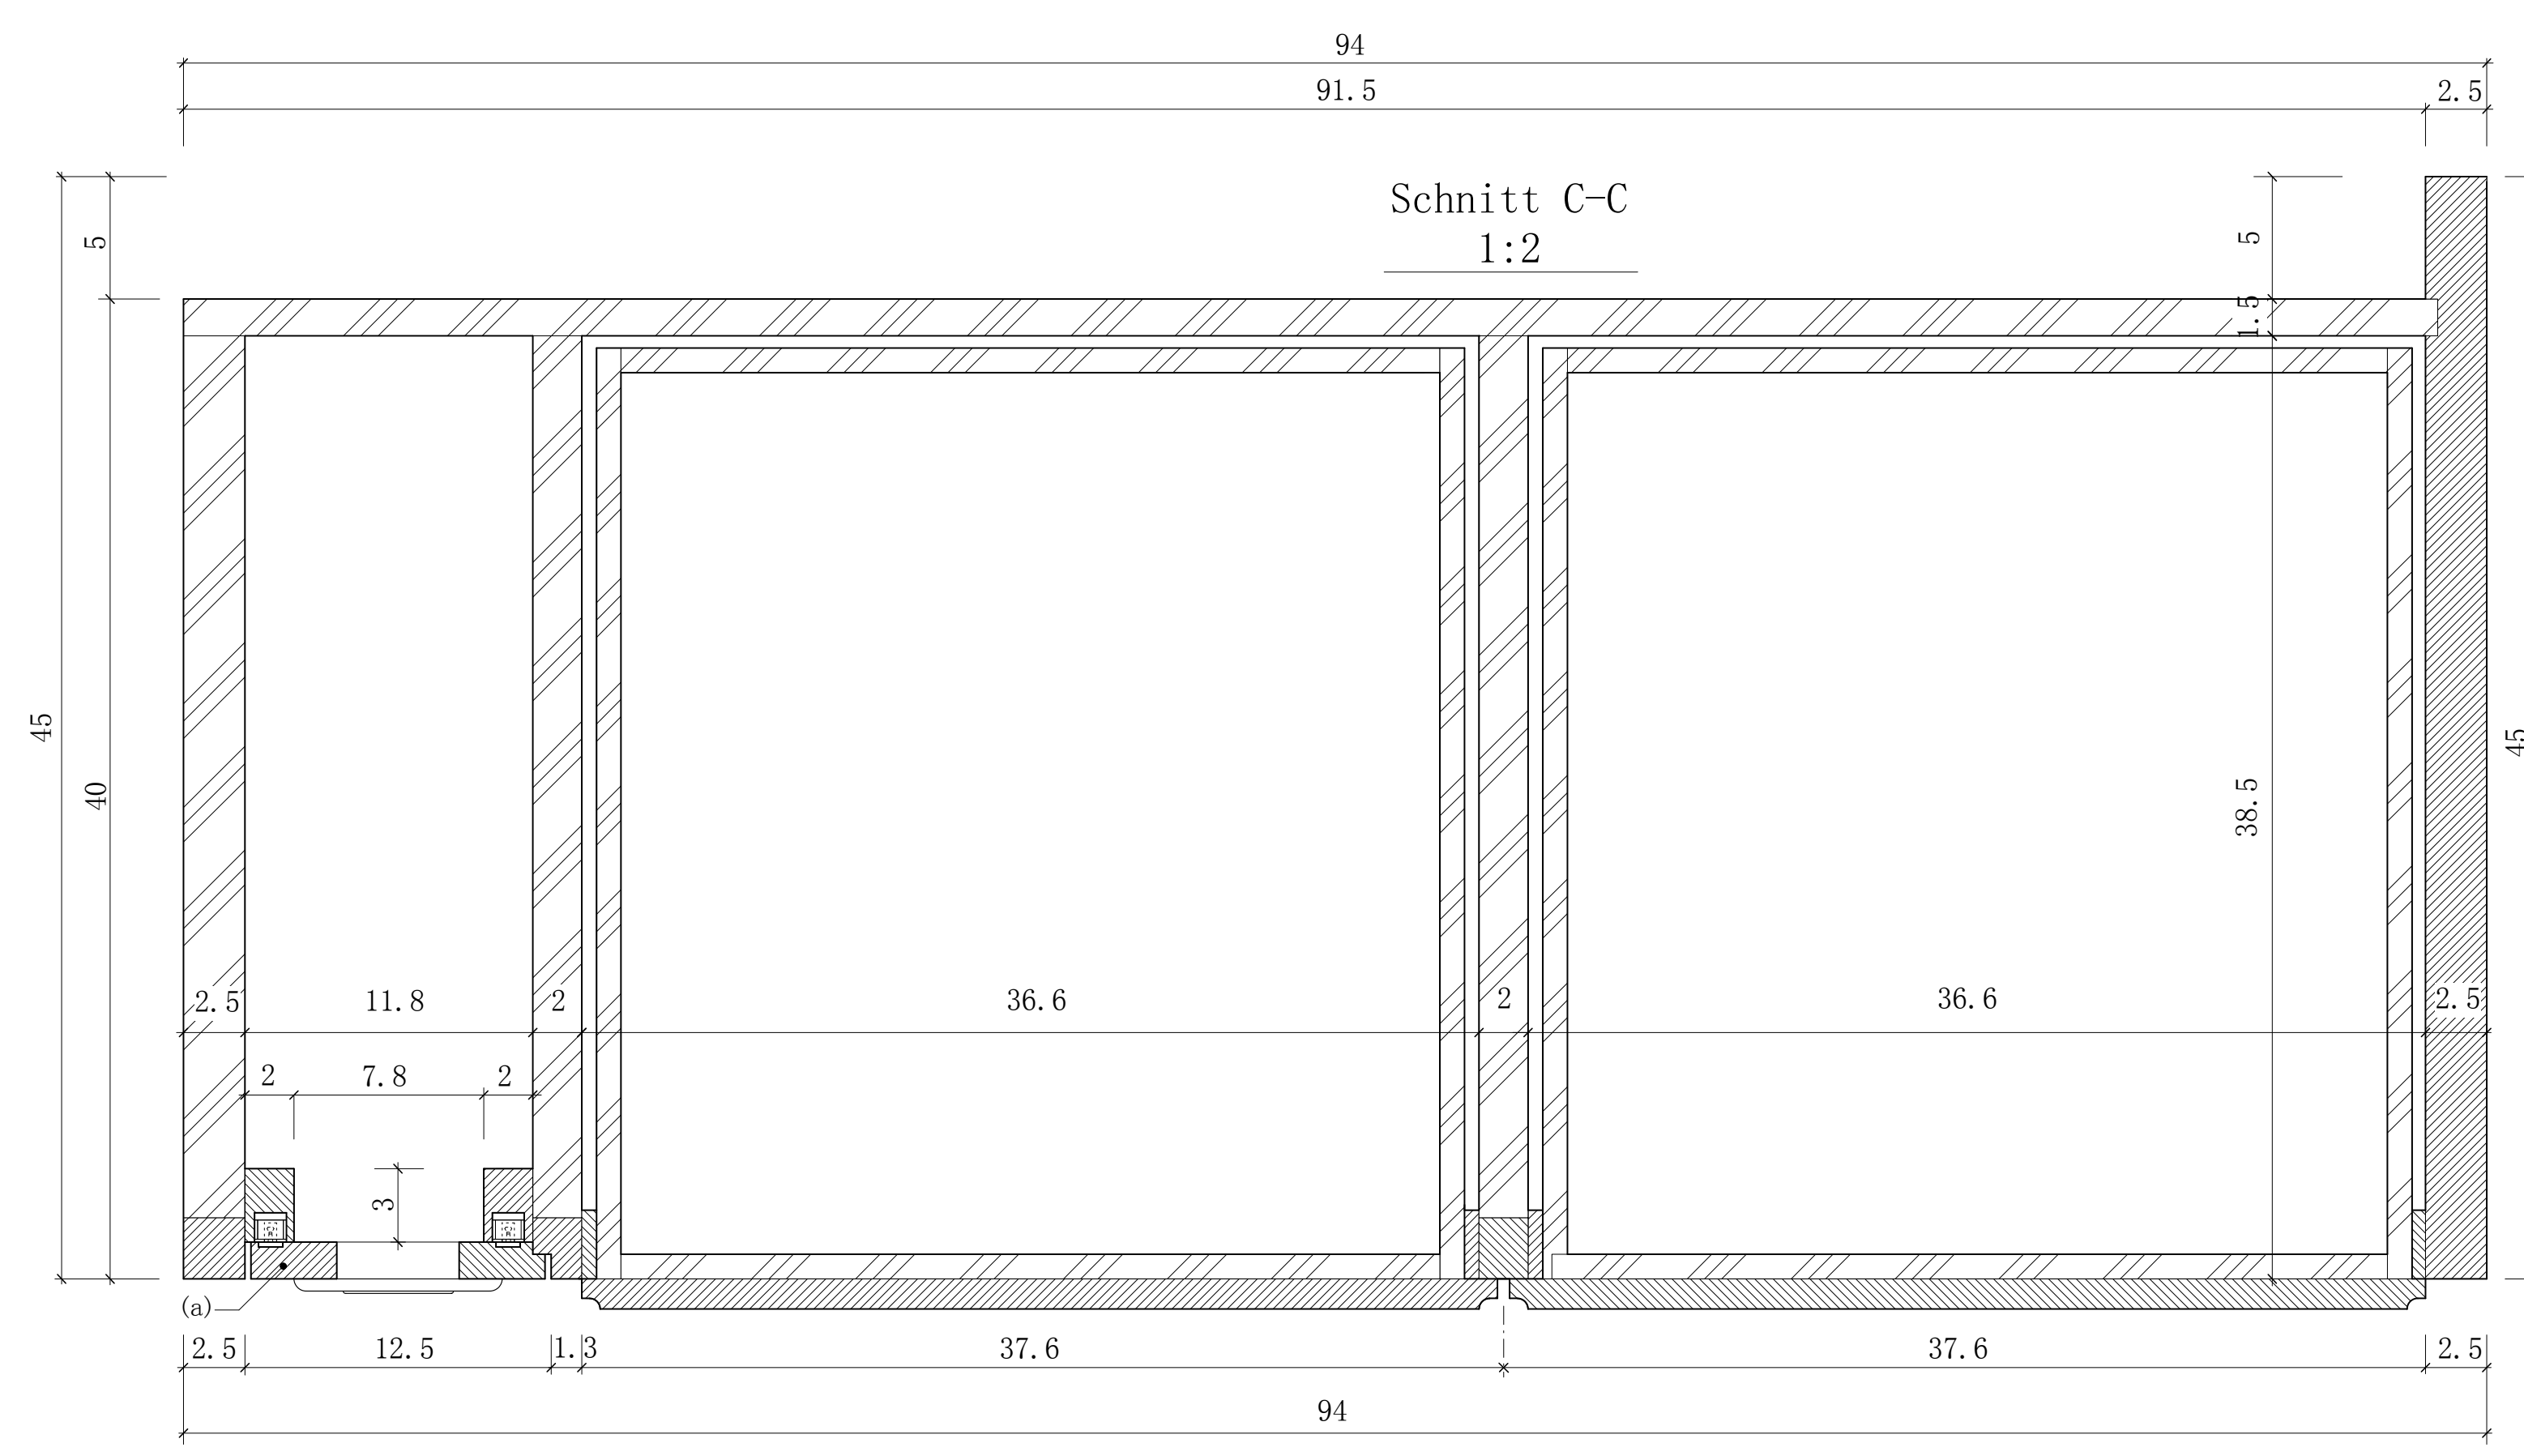
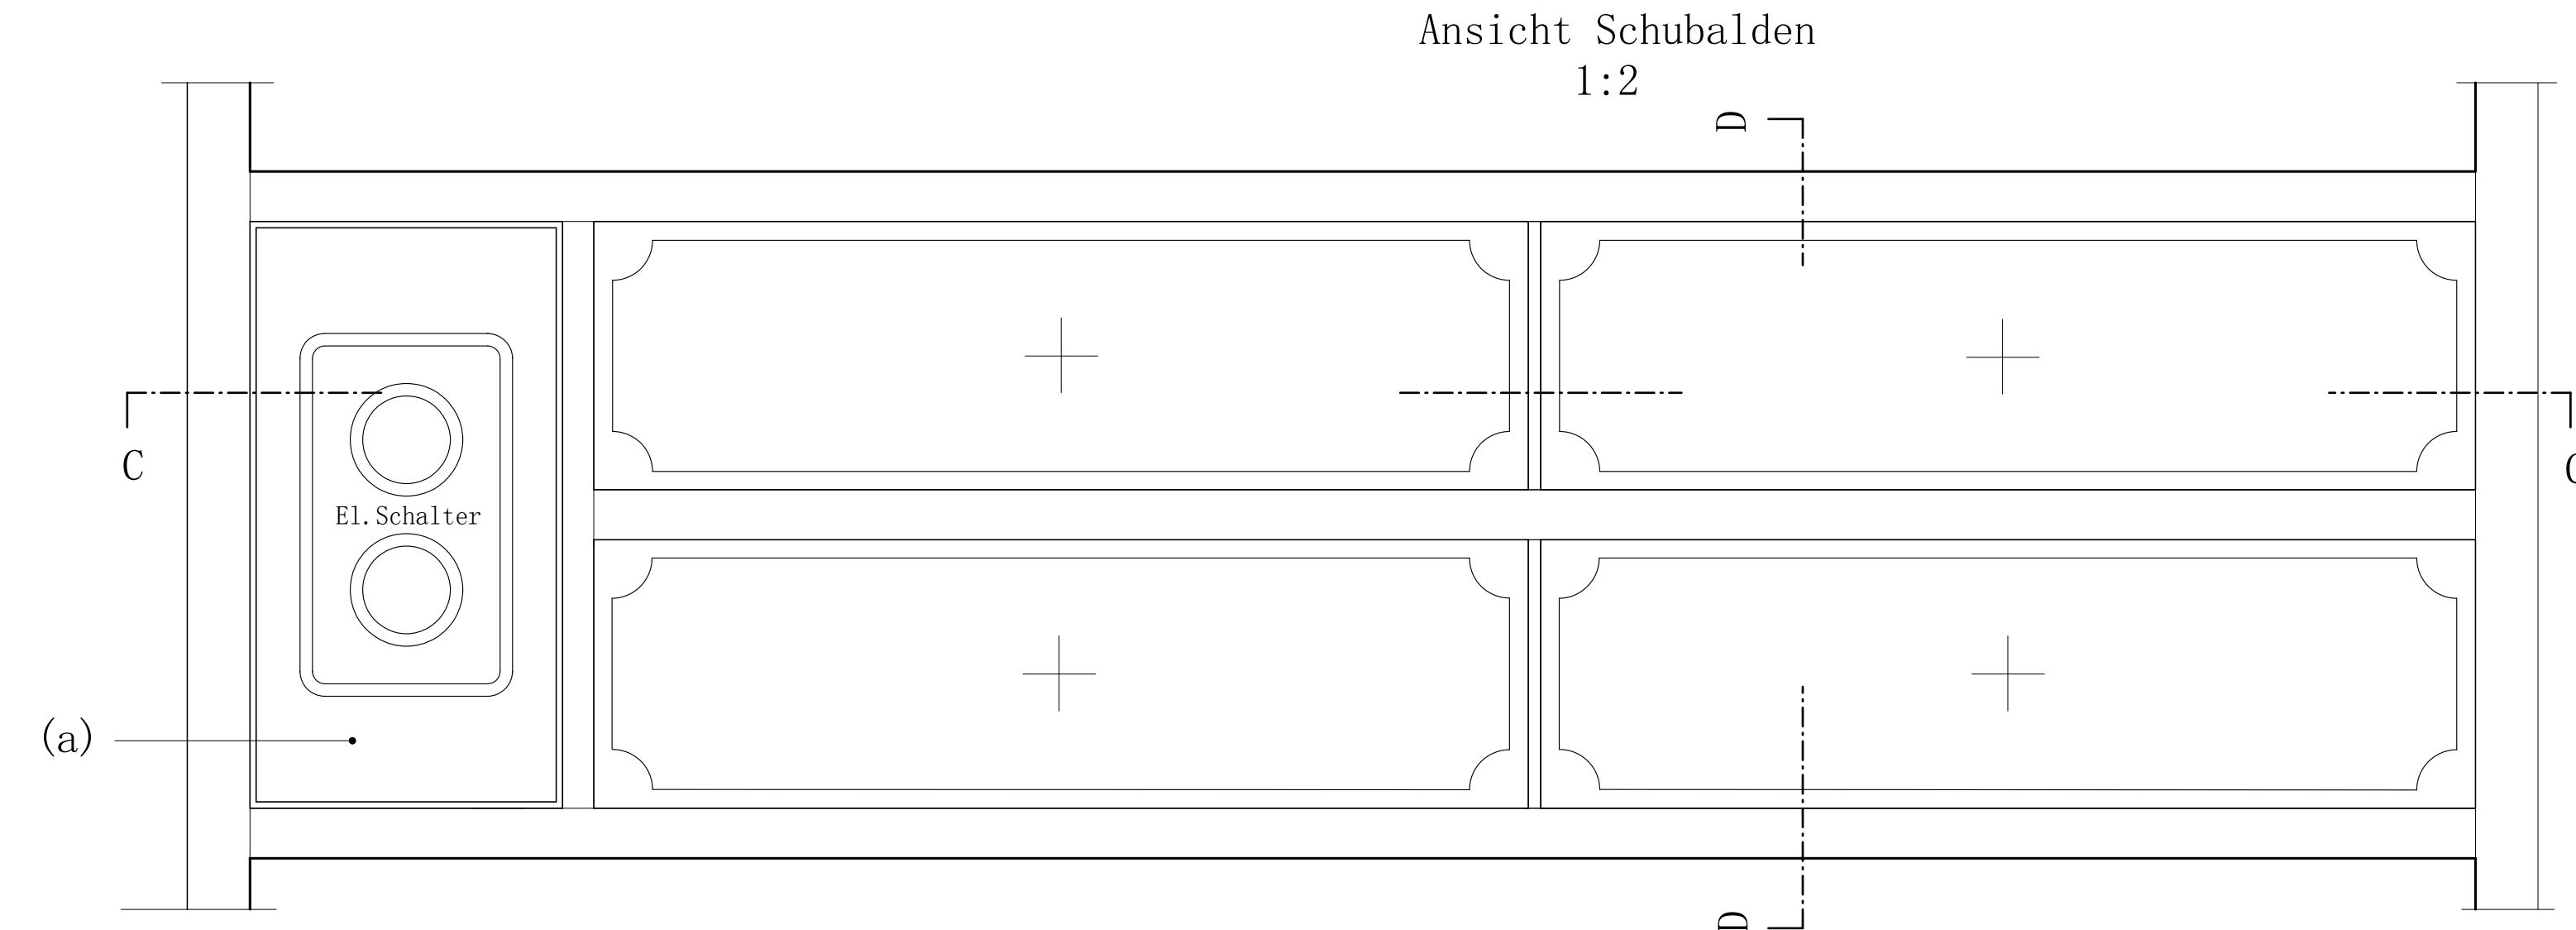
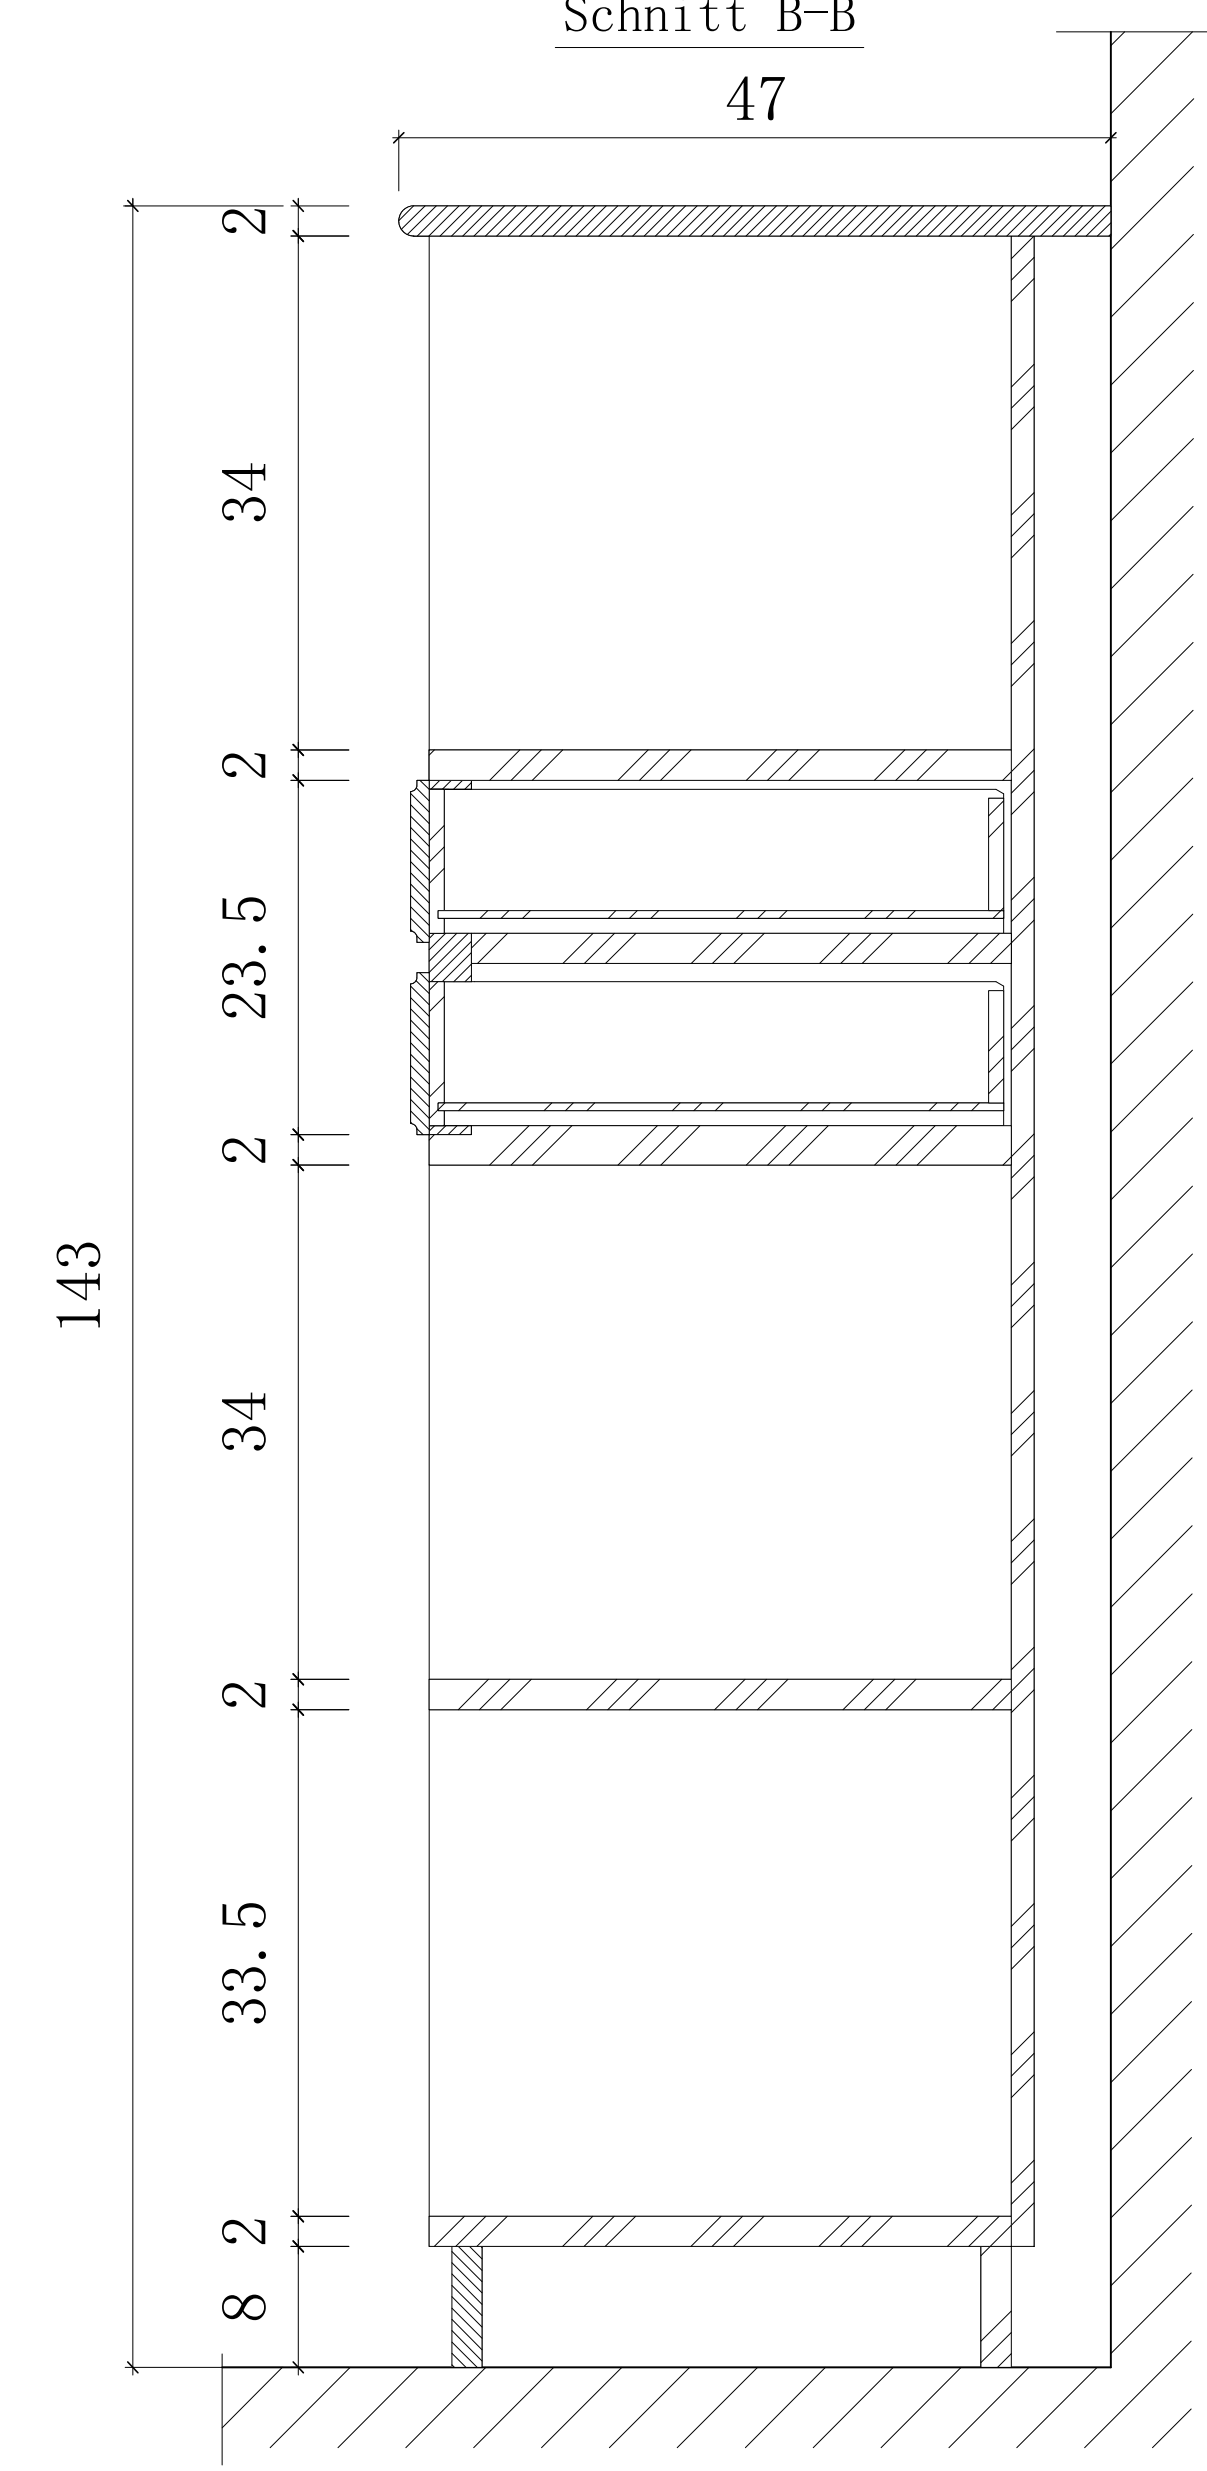
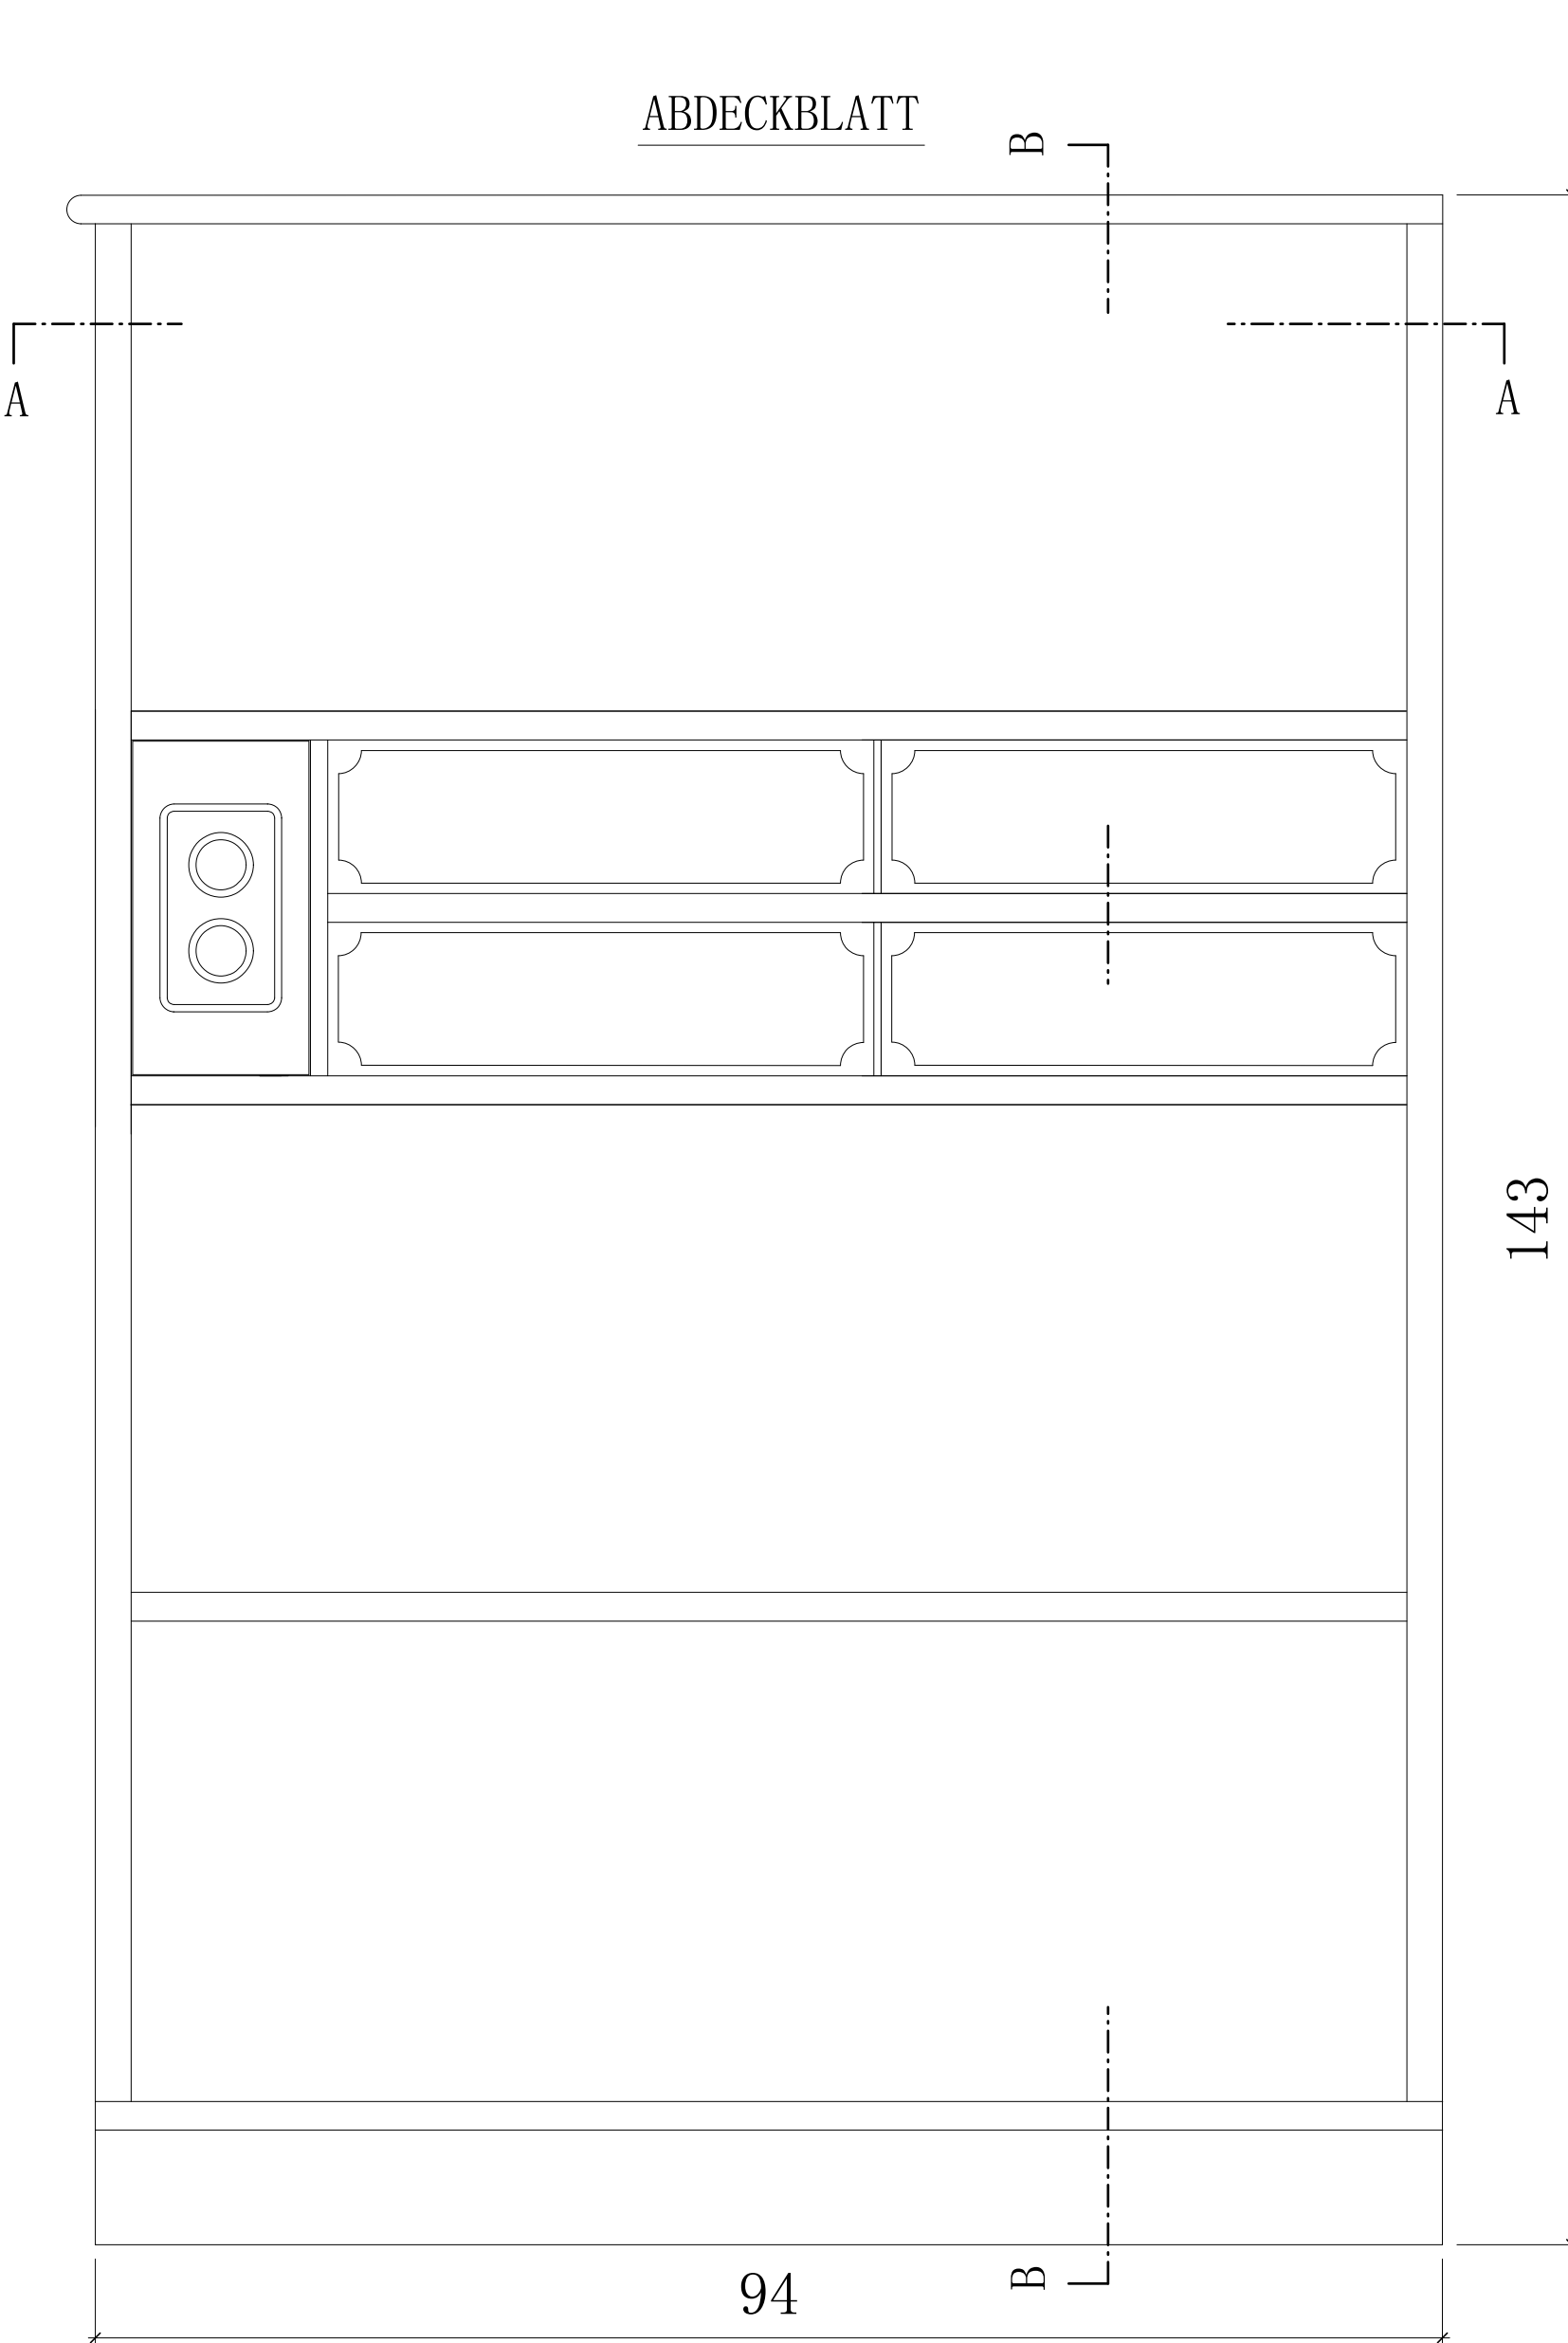
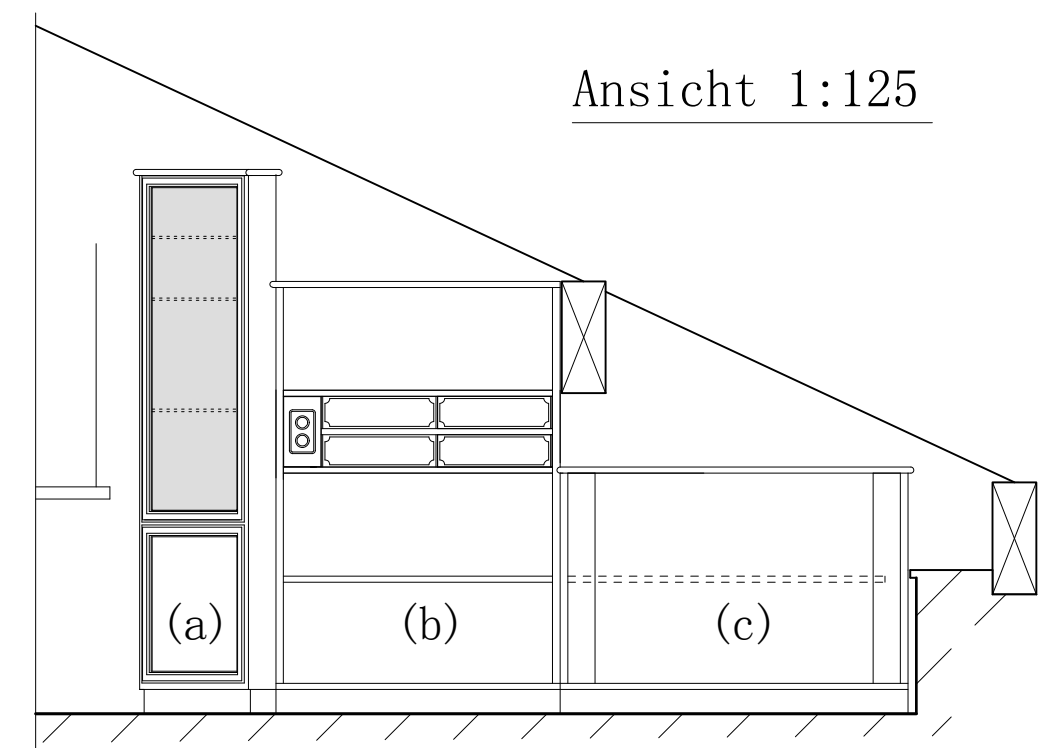
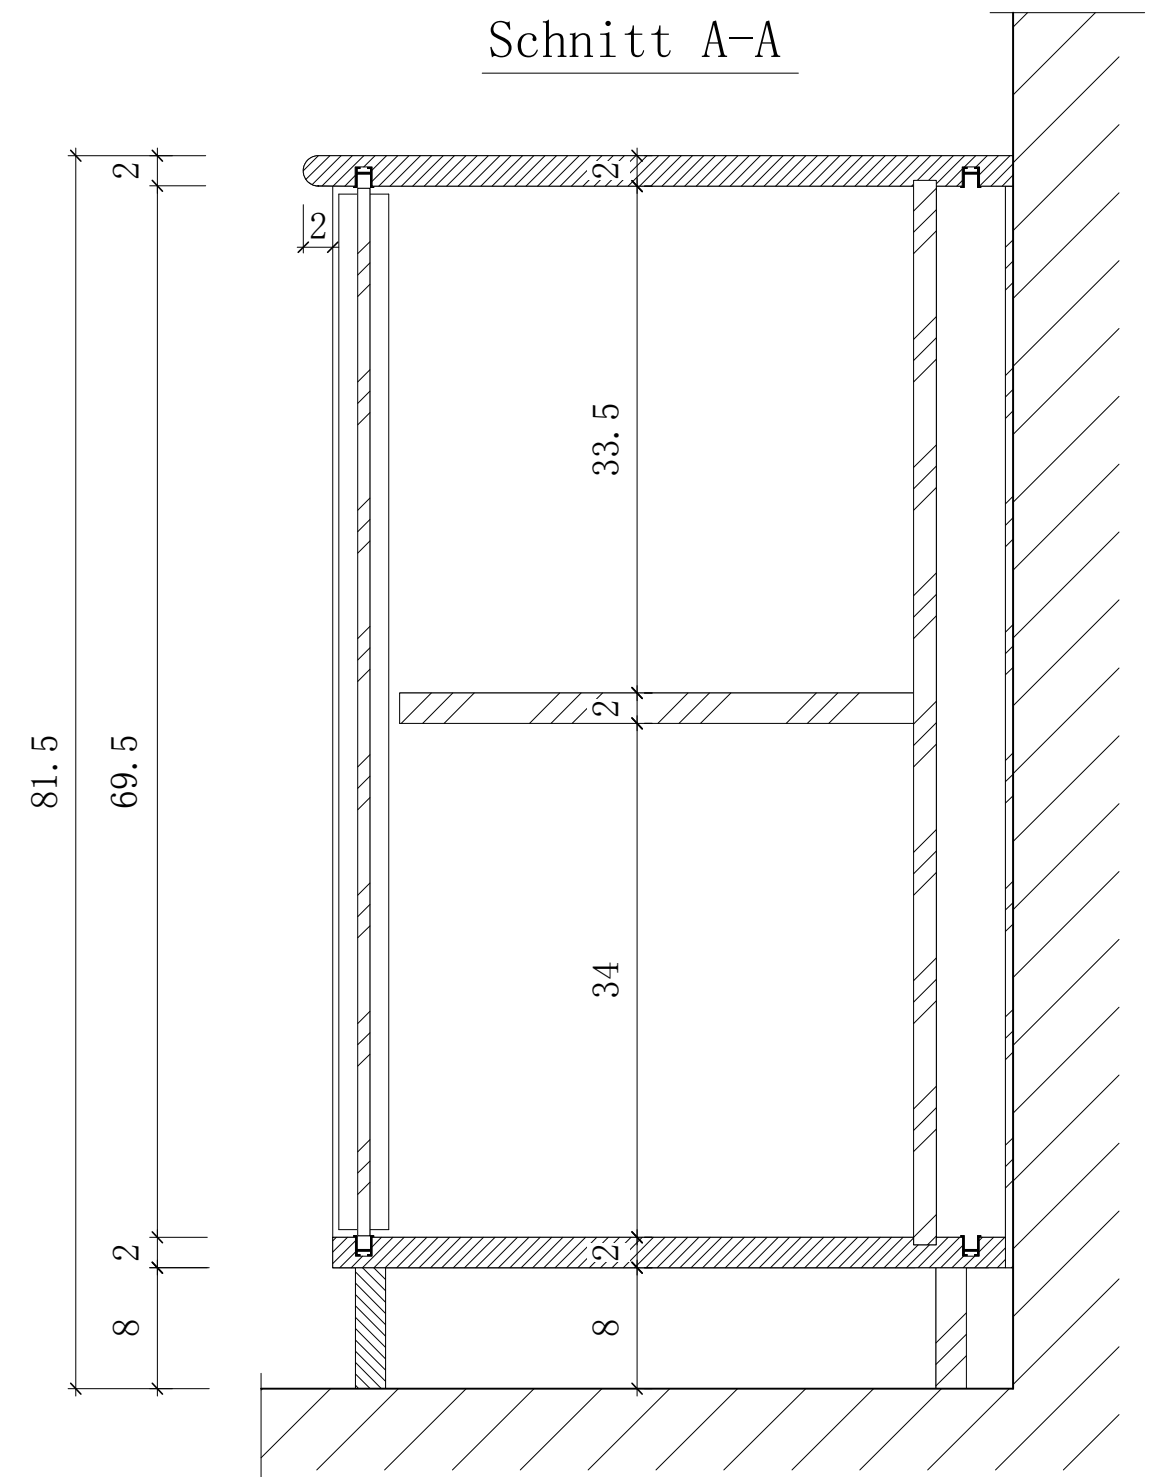
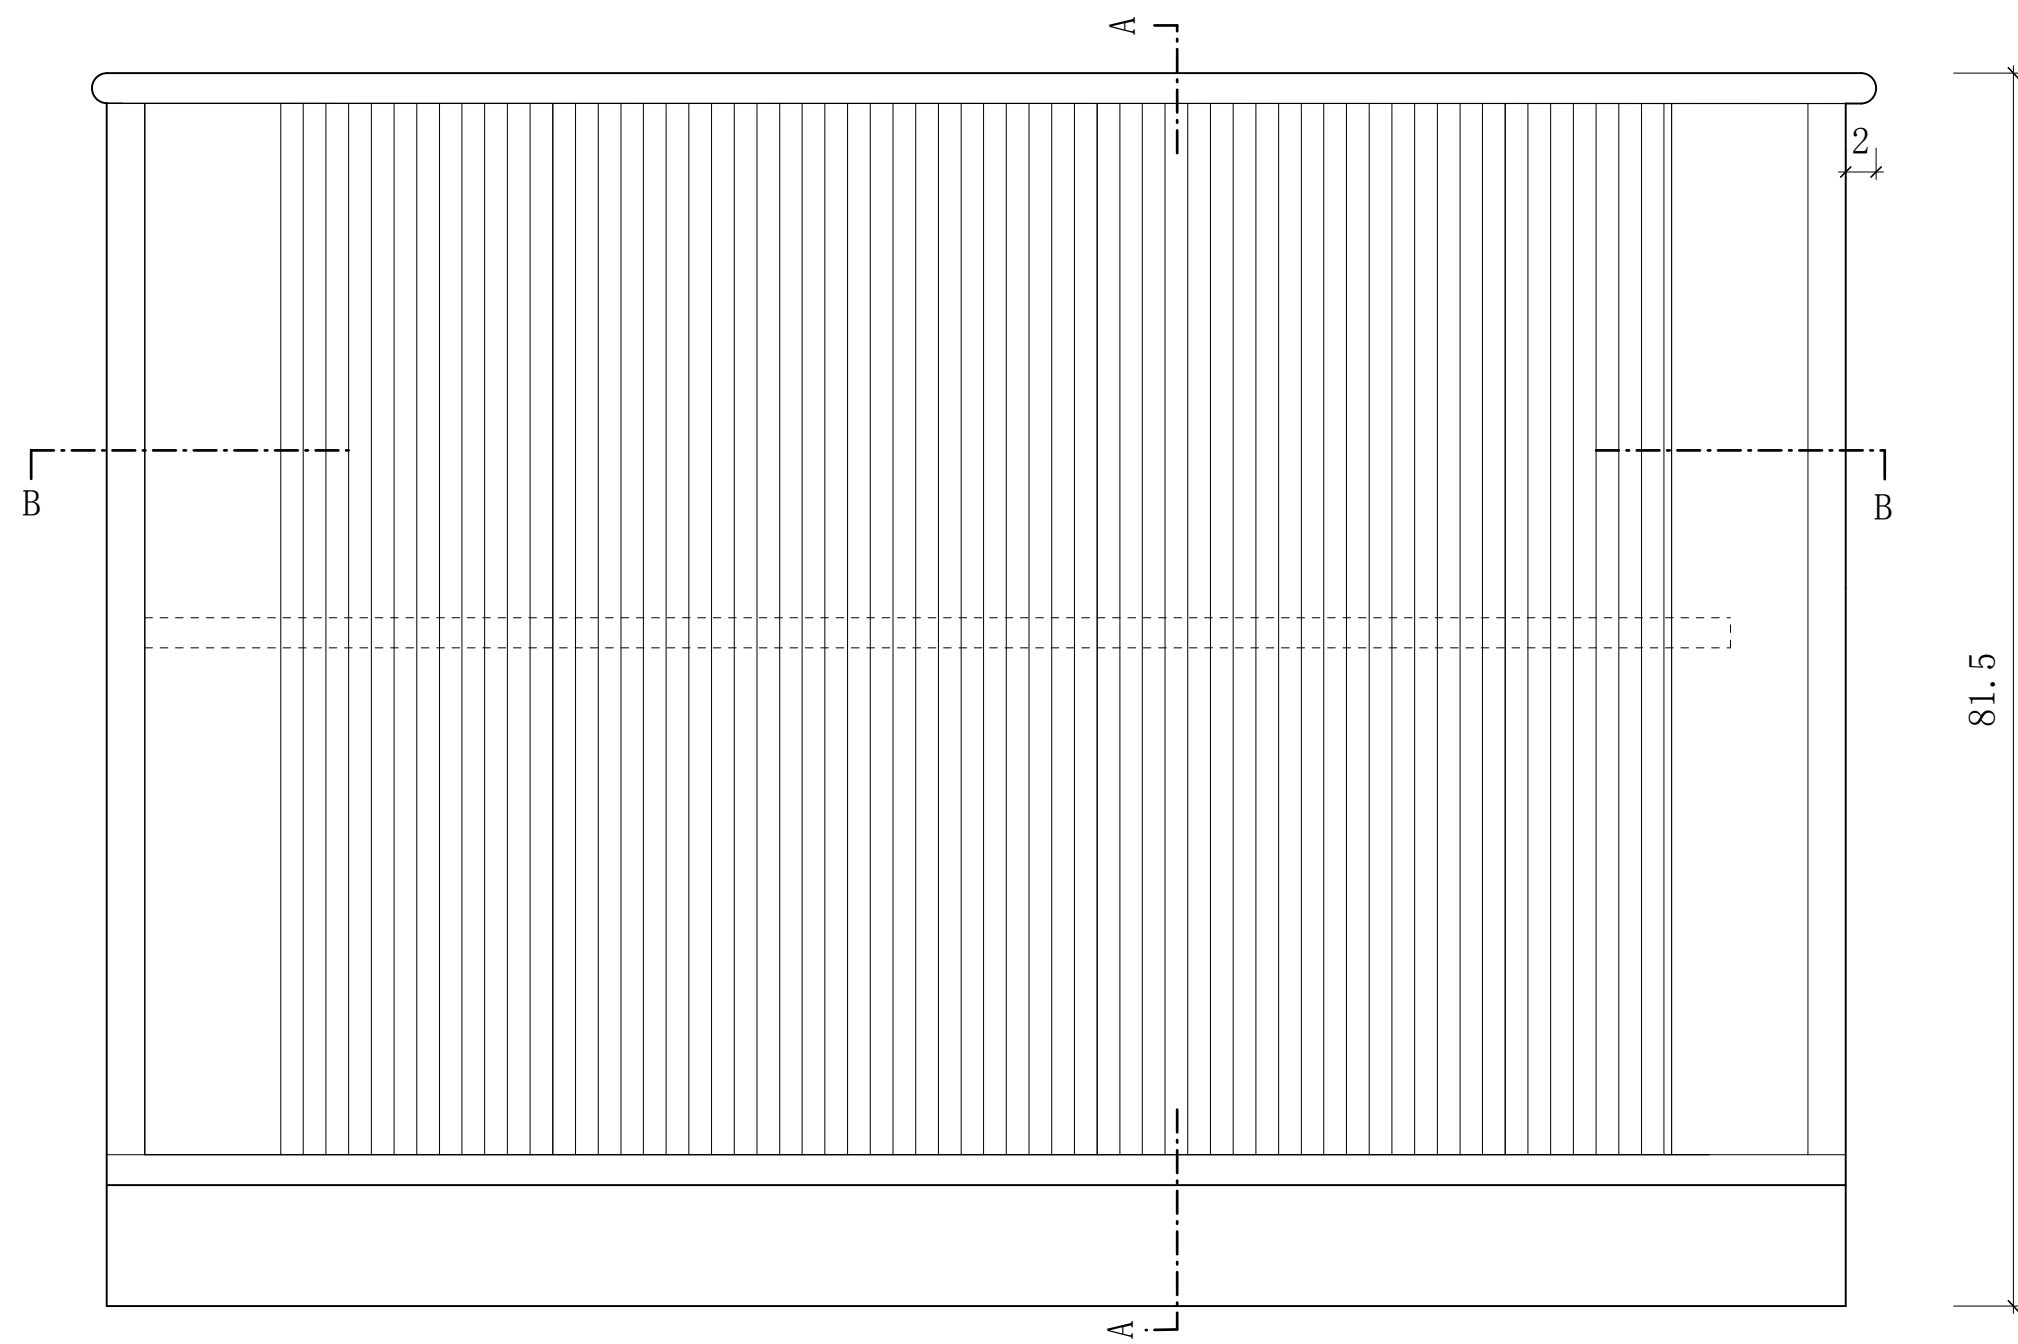


Objekt: Rustico in monti di Bodio		PLZ.: 6374 Buochs
Parzelle Nr.: 67	Strasse: -	PLZ: 6743 Bodio
<b>Mansardaregal (a)</b>		Datum: 02.04.2013
		MST:
		1:125
		1:5
1:2		
1:1		
PL.NR.: Ma.Re. 1	Architektbüro Rotondari R. postfach 327/6374 Buochs 079'341'79'04	PL.Gr.: 841X594

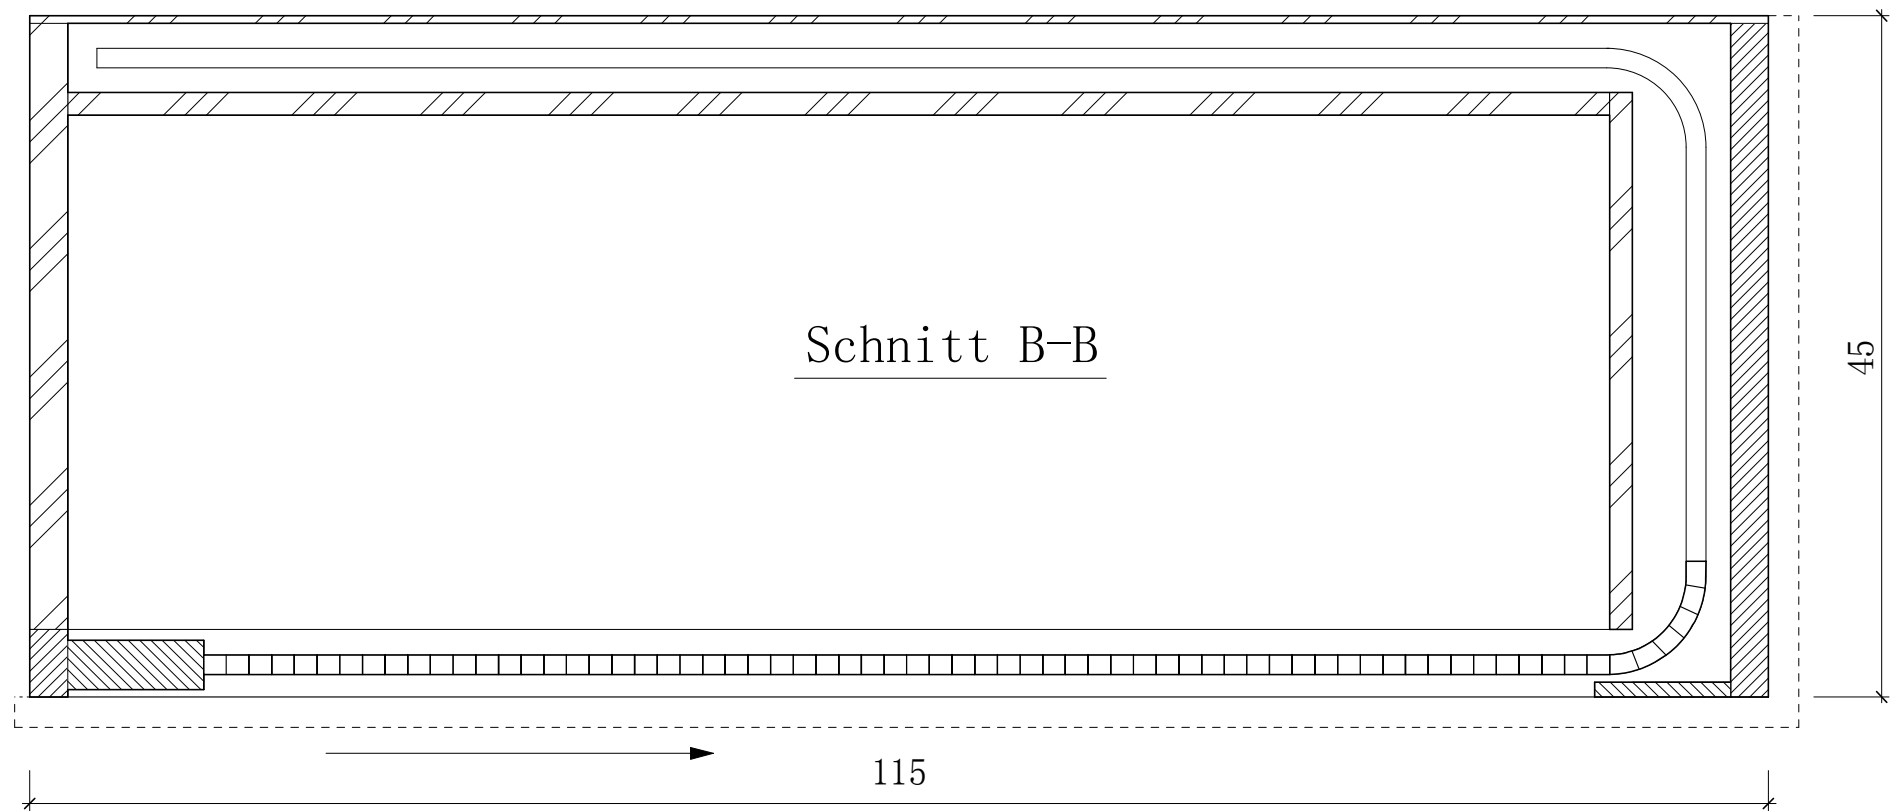

Objekt: Rustico in monti di Bodio			PLZ.: 6374 Buochs
Parzelle Nr.: 67	Strasse: -	PLZ: 6743 Bodio	Datum: 02.04.2013
<b>Mansardaregal (b)</b>			MST: 1:125 1:5 1:2
PL.NR.: Ma.Re. 1	Architektbüro Rotondari R. postfach 327/6374 Buochs 0793417904		PL.Gr.: 841X594

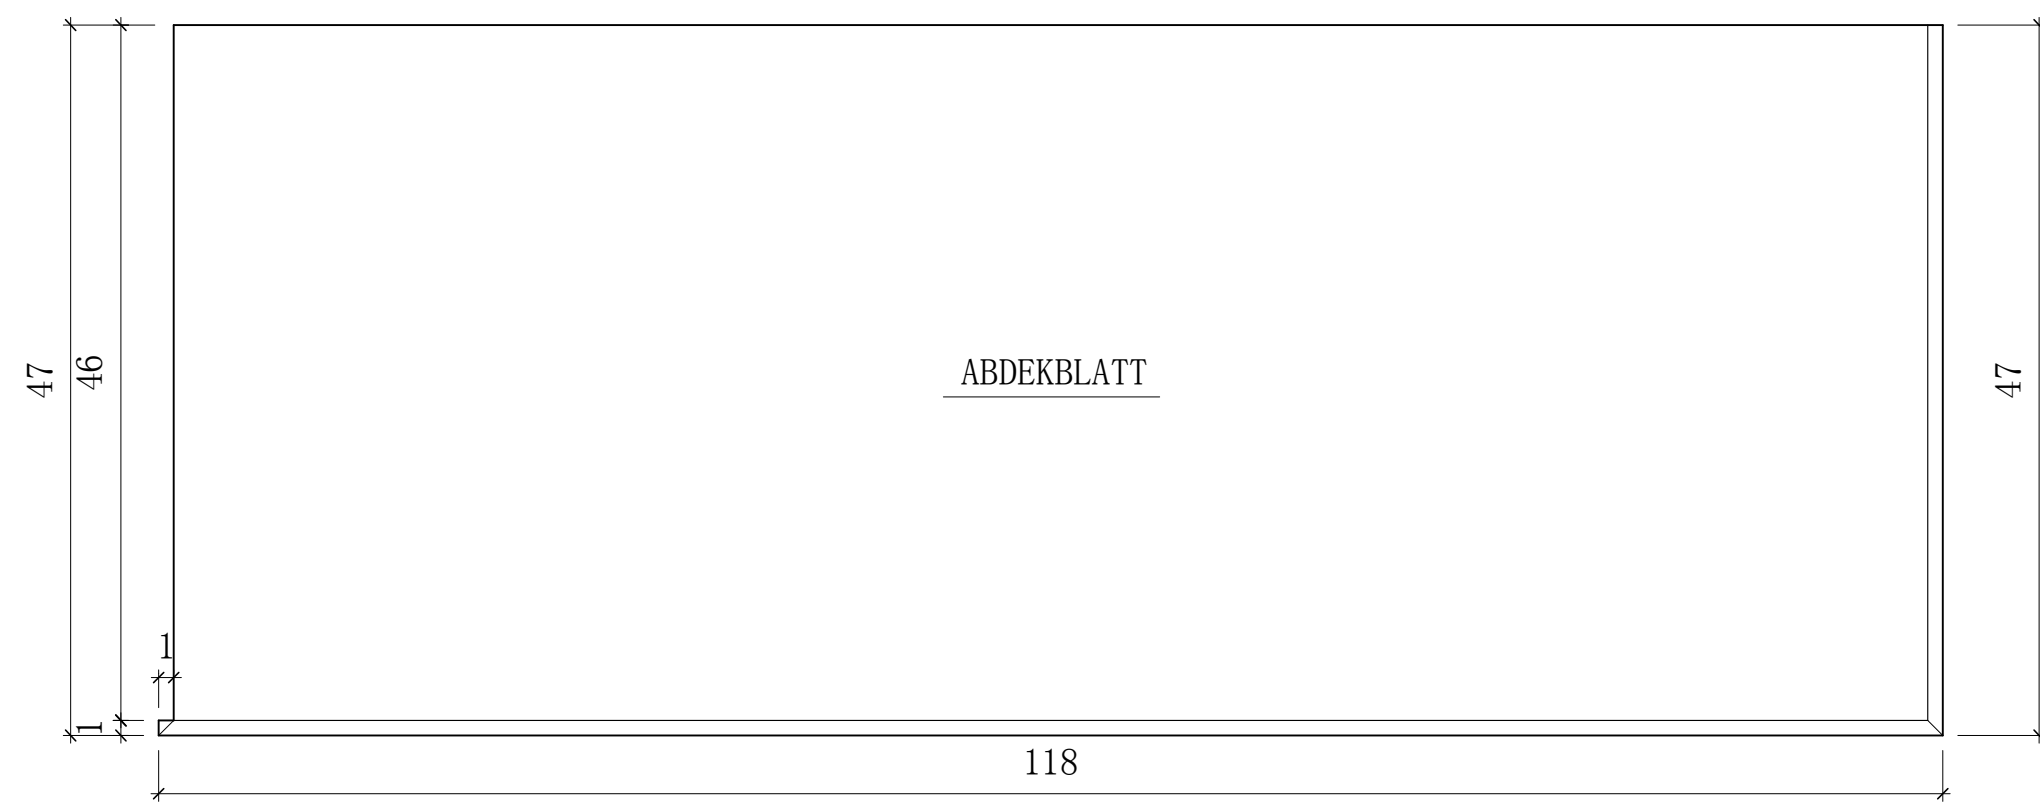

Objekt: Rustico in monti di Bodio		PLZ.: 6374 Buochs
Parzelle Nr.: 67	Strasse: -	PLZ: 6743 Bodio
Datum: 02.04.2013		MST: 1:125 1:5
<b>Mansardaregal (c)</b> Querrollladenschrank		
PL.NR.: Ma.Re. 1	Architektbüro Rotondari R. postfach 327/6374 Buochs 079'341'79'04	PL.Gr.: 841X594